



10 Galloway Street BOSSLEY PARK NSW

3 2 1


Positioned on a corner block in a quiet street, this well presented single level home offers an excellent opportunity to purchase into a sought-after neighbourhood.

Type : House

View : <https://www.rangeagents.com/8507431>

- + Separate lounge and dining room plus spacious sunroom.
- + Neat and tidy kitchen with ample storage
- + Three bedrooms, two with built-ins
- + Polished timber floors boards throughout
- + Well-designed bathroom with separate shower & bath tub, second separate w/c & shower
- + Large / extra length Lock up garage with access to back yard and ample room for tools / storage
- + Side (Vehicle) access is ideal for the tradesman or boating enthusiast

[For full version visit the website](#)

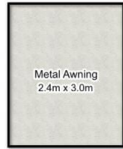


PLAN ONLY INDICATIVE OF LAYOUT. DIMENSIONS ARE APPROXIMATE AND NOT TO SCALE

10 Galloway St, Bossley Park

Laing+Simmons
Fairfield

Laing+Simmons

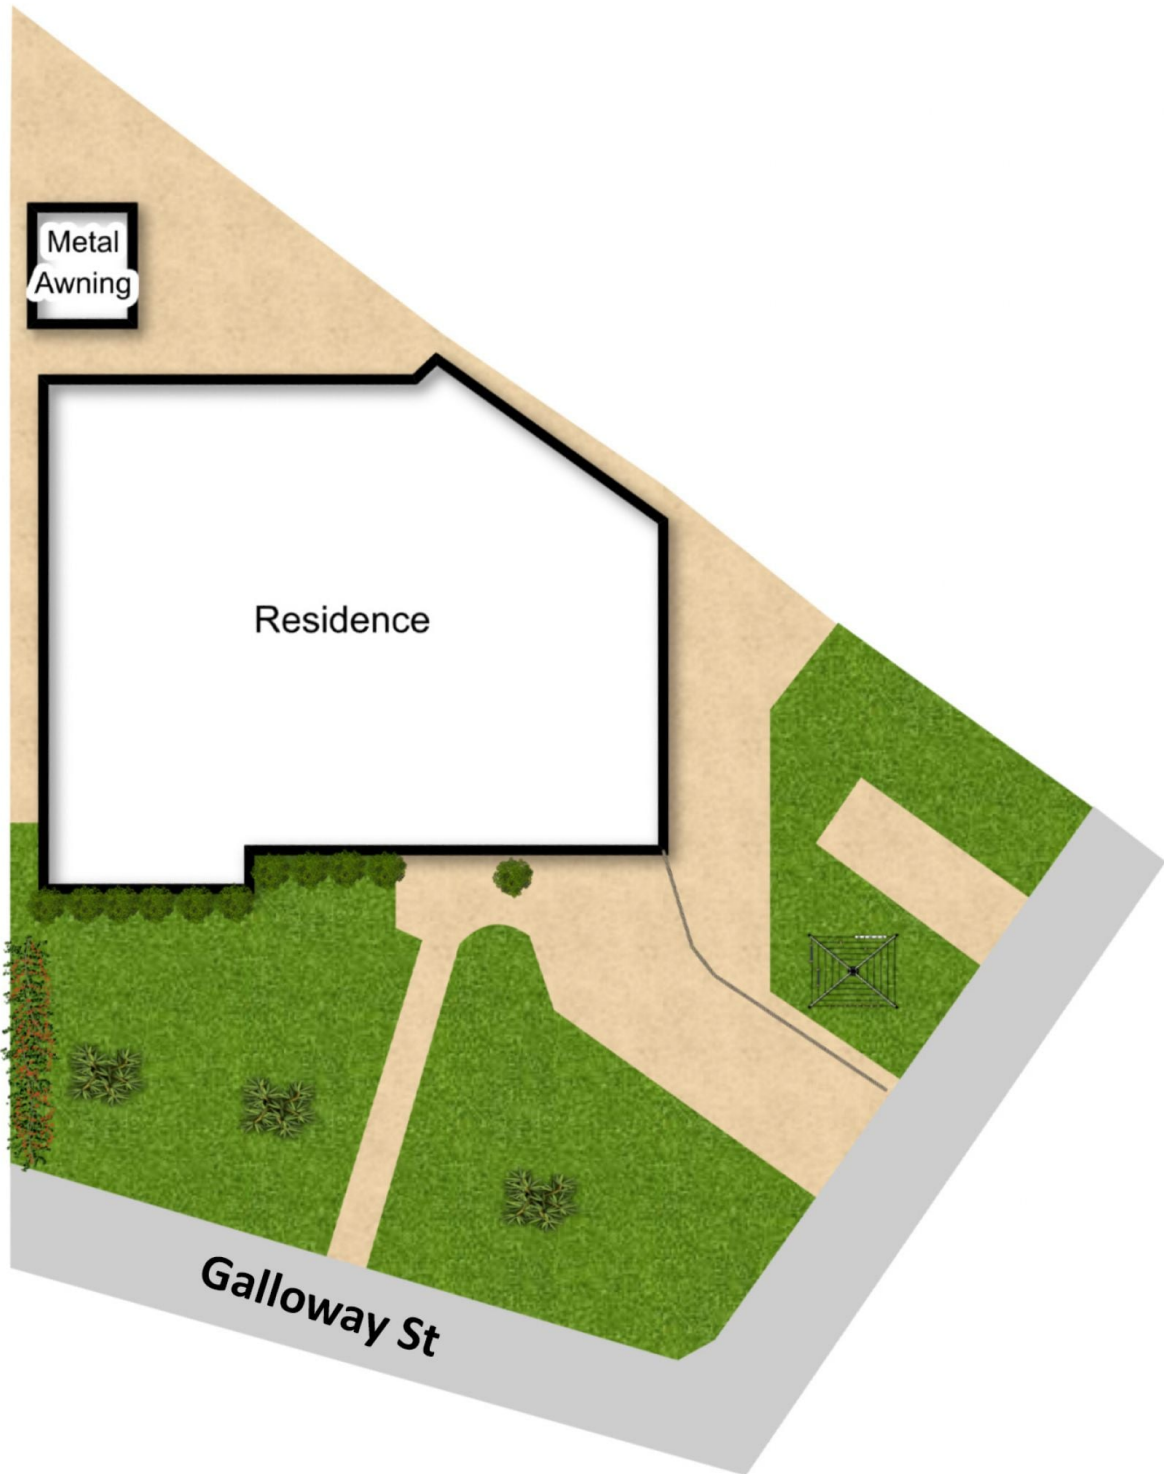

PLAN ONLY INDICATIVE OF LAYOUT.
DIMMENSIONS ARE APPROXIMATE AND NOT TO SCALE

Laing + Simmons
Fairfield

10 Galloway St, Bossley Park

Laing + Simmons